



Id	Delta	Radius	Arc Length	Tangent	Chord	Ch Bear
C1	16°53'30"	620.00'	182.79'	92.06'	182.12'	N 62°45'41" E

Id	Bearing	Distance
L1	N 54°18'56" E	35.10'

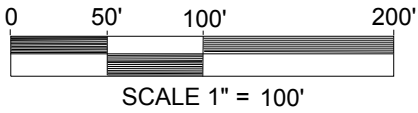

FOUND 1" CRIMPED IRON PIPE AT THE
NE COR SEC. 36, T. 17 S., R. 1 W.
POINT OF COMMENCEMENT

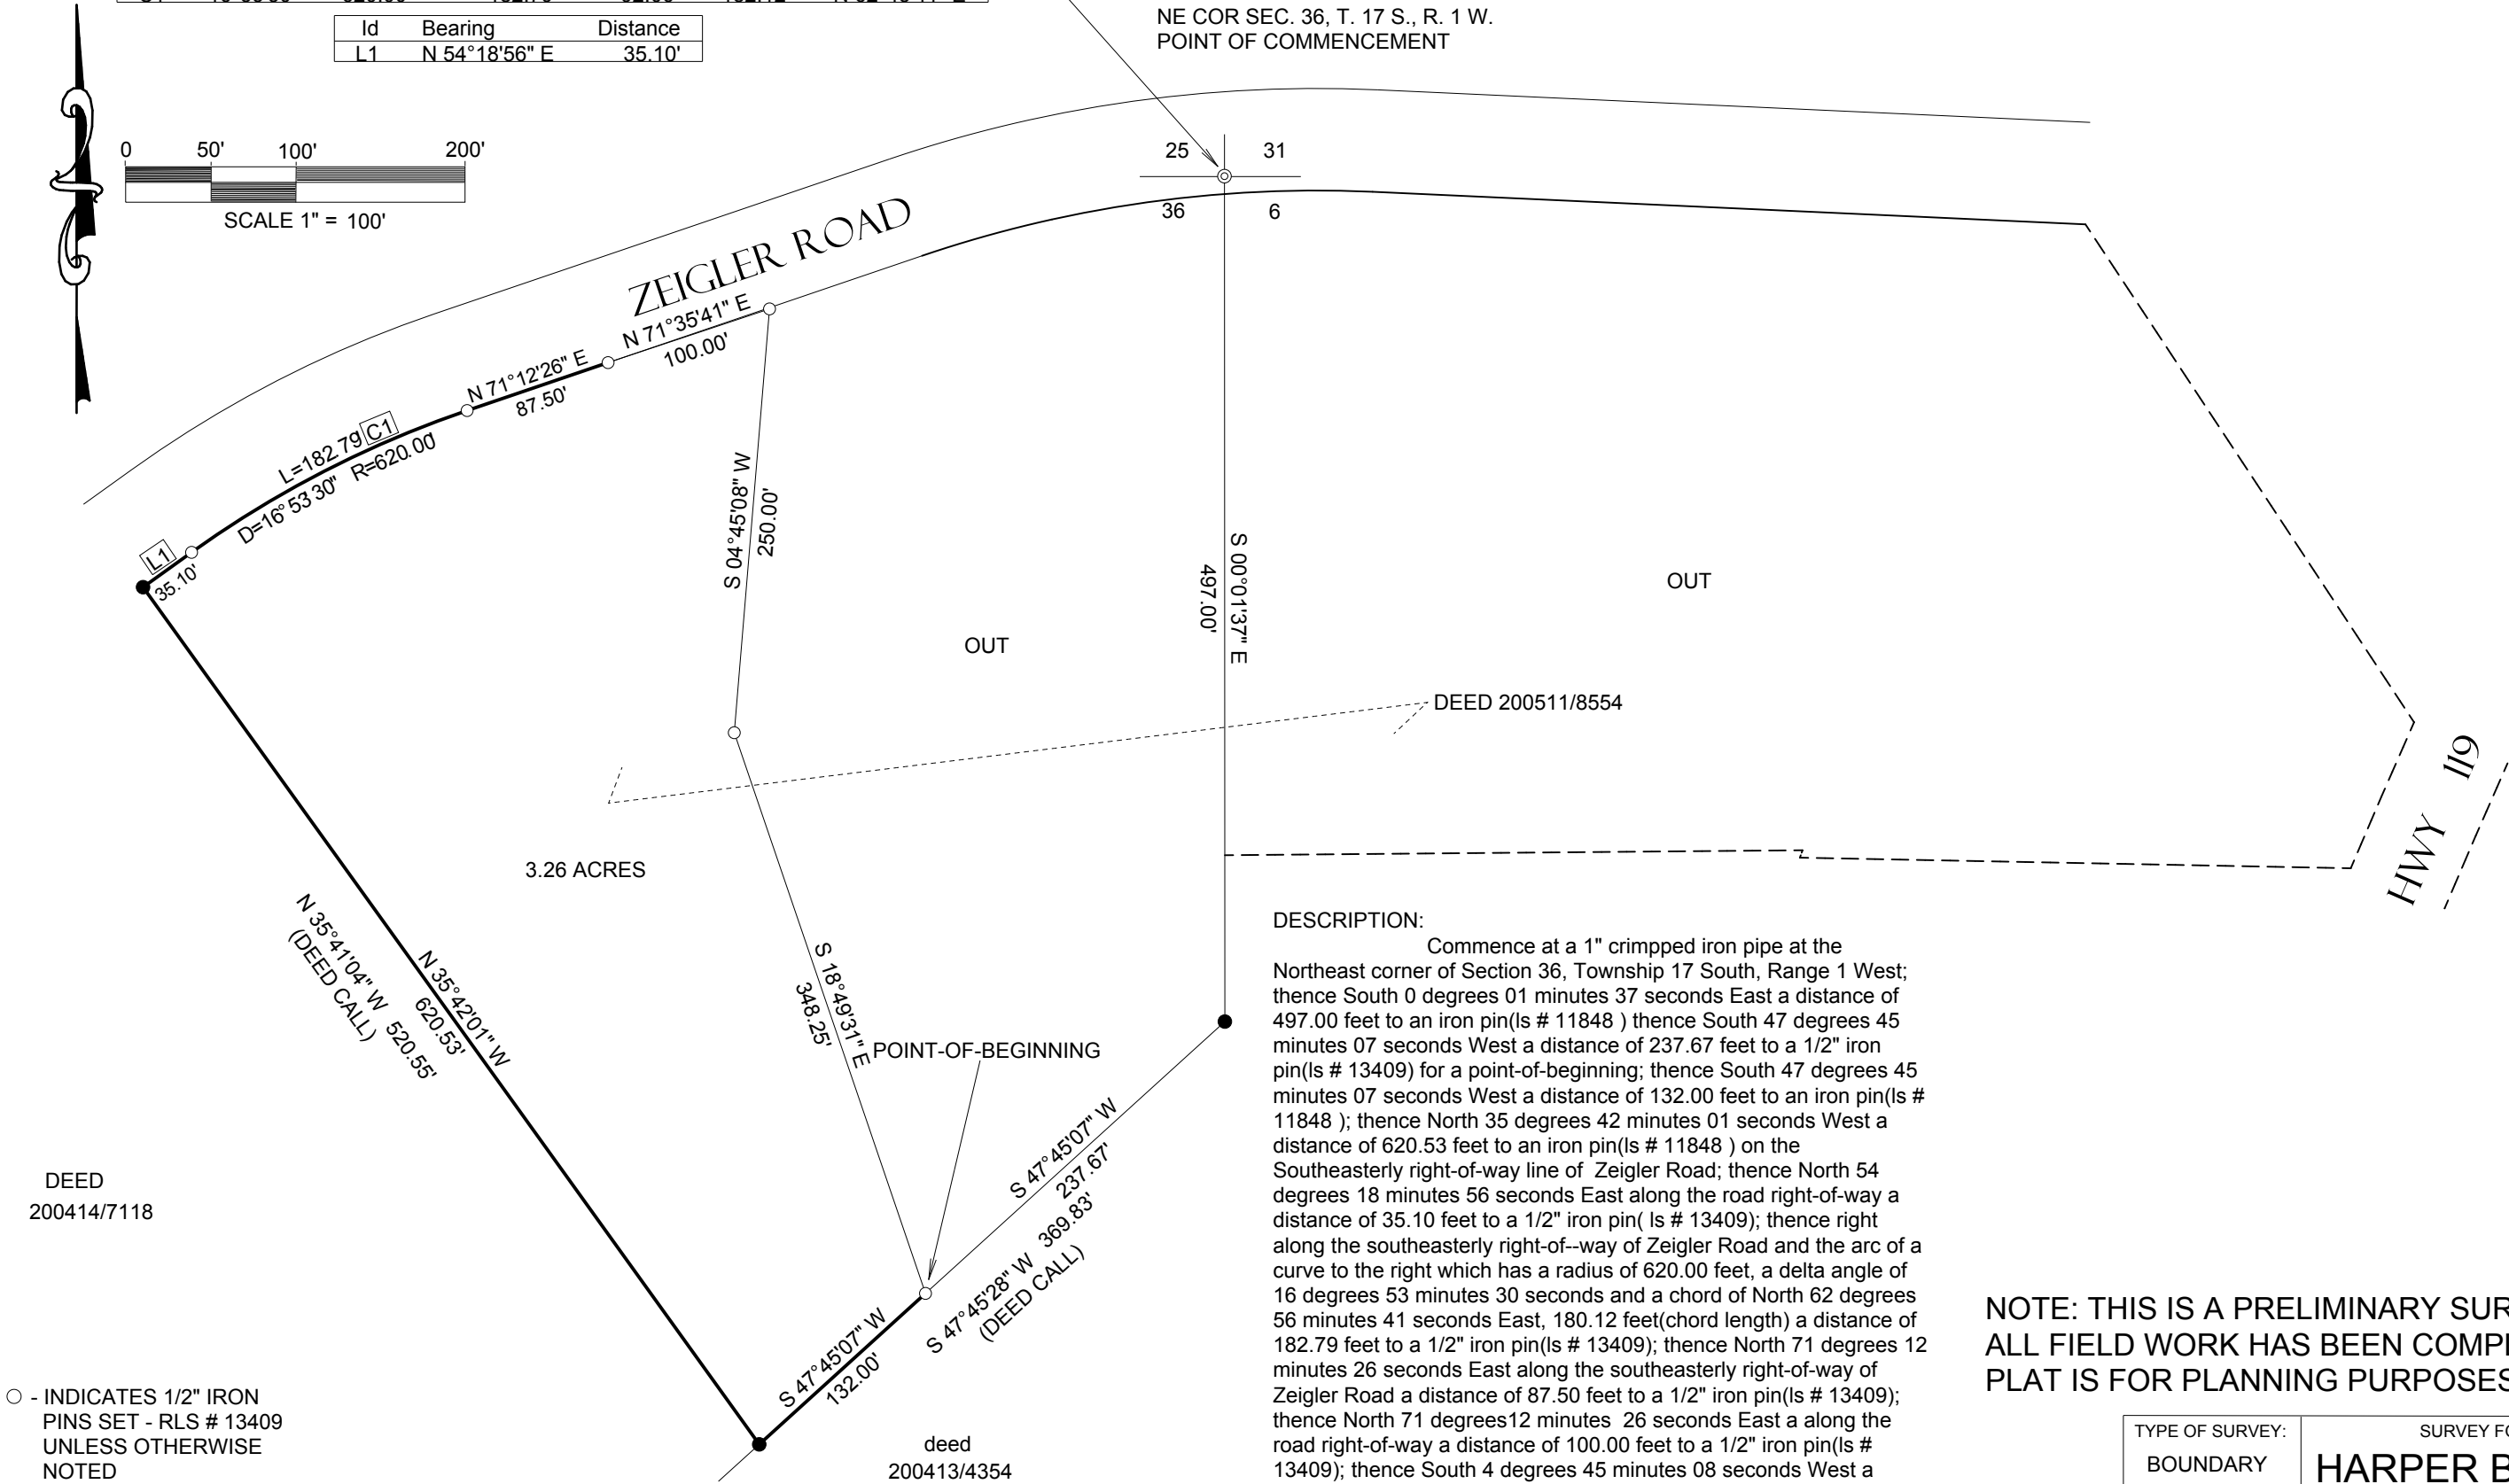

DESCRIPTION:

Commence at a 1" crimped iron pipe at the Northeast corner of Section 36, Township 17 South, Range 1 West; thence South 0 degrees 01 minutes 37 seconds East a distance of 497.00 feet to an iron pin(Is # 11848) thence South 47 degrees 45 minutes 07 seconds West a distance of 237.67 feet to a 1/2" iron pin(Is # 13409) for a point-of-beginning; thence South 47 degrees 45 minutes 07 seconds West a distance of 132.00 feet to an iron pin(Is # 11848); thence North 35 degrees 42 minutes 01 seconds West a distance of 620.53 feet to an iron pin(Is # 11848) on the Southeasterly right-of-way line of Zeigler Road; thence North 54 degrees 18 minutes 56 seconds East along the road right-of-way a distance of 35.10 feet to a 1/2" iron pin(Is # 13409); thence right along the southeasterly right-of-way of Zeigler Road and the arc of a curve to the right which has a radius of 620.00 feet, a delta angle of 16 degrees 53 minutes 30 seconds and a chord of North 62 degrees 56 minutes 41 seconds East, 180.12 feet(chord length) a distance of 182.79 feet to a 1/2" iron pin(Is # 13409); thence North 71 degrees 12 minutes 26 seconds East along the southeasterly right-of-way of Zeigler Road a distance of 87.50 feet to a 1/2" iron pin(Is # 13409); thence North 71 degrees 12 minutes 26 seconds East along the road right-of-way a distance of 100.00 feet to a 1/2" iron pin(Is # 13409); thence South 4 degrees 45 minutes 08 seconds West a distance of 250.00 feet to a 1/2" iron pin(Is # 13409); thence South 18 degrees 49 minutes 31 seconds East a distance of 348.25 feet to the point-of-beginning. Containing 3.26 acres and lying in the Northeast 1/4 of the Northeast 1/4 of Section 36, Township 17 South, Range 1 West, Jefferson County, Alabama.

NOTE: THIS IS A PRELIMINARY SURVEY. NOT ALL FIELD WORK HAS BEEN COMPLETED. THIS PLAT IS FOR PLANNING PURPOSES, ONLY.

TYPE OF SURVEY: BOUNDARY	SURVEY FOR HARPER BASQUILL	
<i>WALTER W. COLEMAN, JR., SURVEYOR</i> <i>174 RICHERT RIDGE LANE SPRINGVILLE, AL 35146</i> <i>(205) 613-0665</i>		
SCALE 1" = 100'	DATE OF FIELD SURVEY:	FILE # 36171EA-9/15